


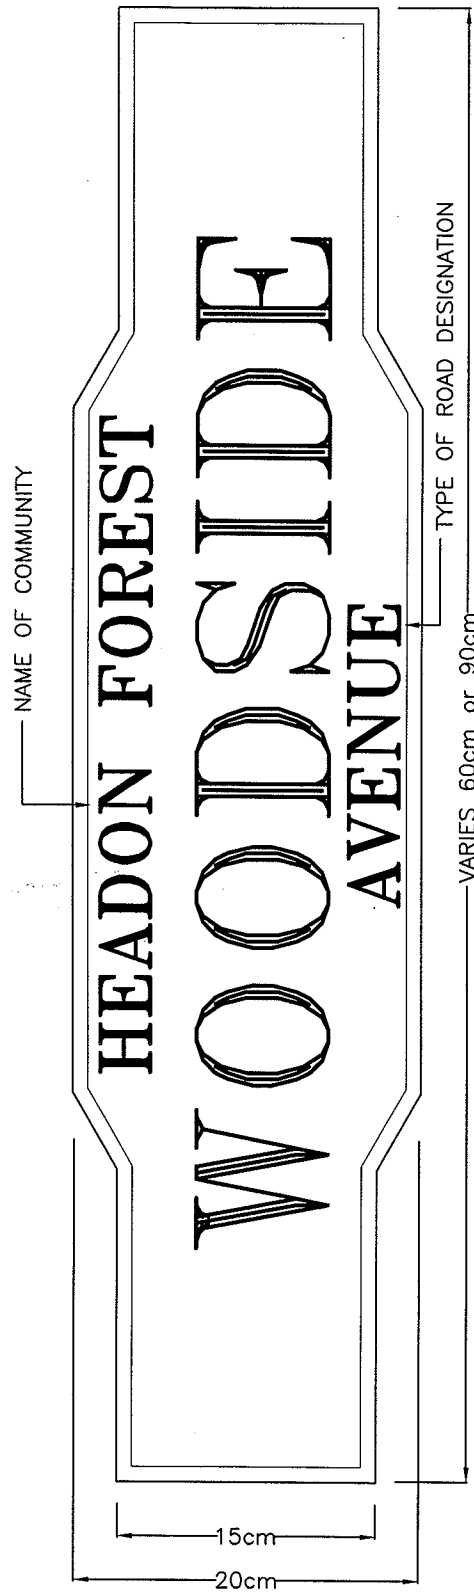

VARIES 60cm or 90cm

CITY STANDARD

COLOUR SCHEME: REFLECTIVE  
GOLD WITH BLUE MESSAGE



VARIES 60cm or 90cm

ALTERNATE STANDARD

COLOUR SCHEME: REFLECTIVE  
GREEN WITH WHITE MESSAGE

APPROVED

*J. Eickelbaum*

DIRECTOR OF ENGINEERING

DATE: *Sept. 6/05*

CITY OF BURLINGTON  
ENGINEERING DEPARTMENT

STREETSCAPE STYLE  
STREET NAME SIGN

METRIC  
SCALE: N.T.S.

DWG. NO.  
S-330