



DATE: JUNE/98

NEW

EXISTING SIDEWALK

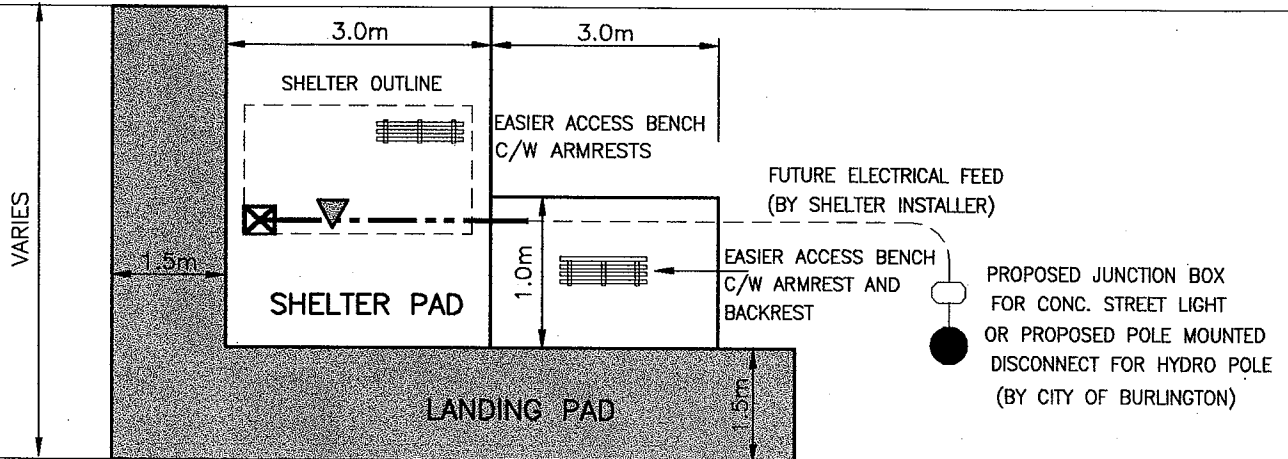

CURB & GUTTER

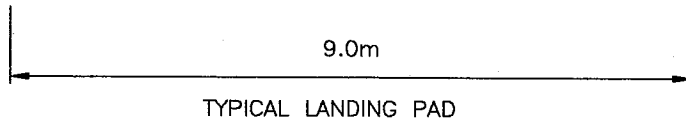

▼ SHELTER EXIT LOCATION INDICATOR

----- UNDERGROUND CONDUIT INSTALLED IN CONCRETE PAD

⊗ LOCATION OF STANDPIPE

NOTE:
REFERENCE TYPICAL TRANSIT SHELTER
CONCRETE PAD FOR ADDITIONAL INFORMATION S-128

APPROVED

T. Eickelbaum
DIRECTOR OF ENGINEERING

DATE:

Feb. 17/99

CITY OF BURLINGTON
ENGINEERING DEPARTMENT

TRANSIT SHELTER LAYOUT

METRIC
SCALE: N.T.S.

DWG. NO.

S-128A